
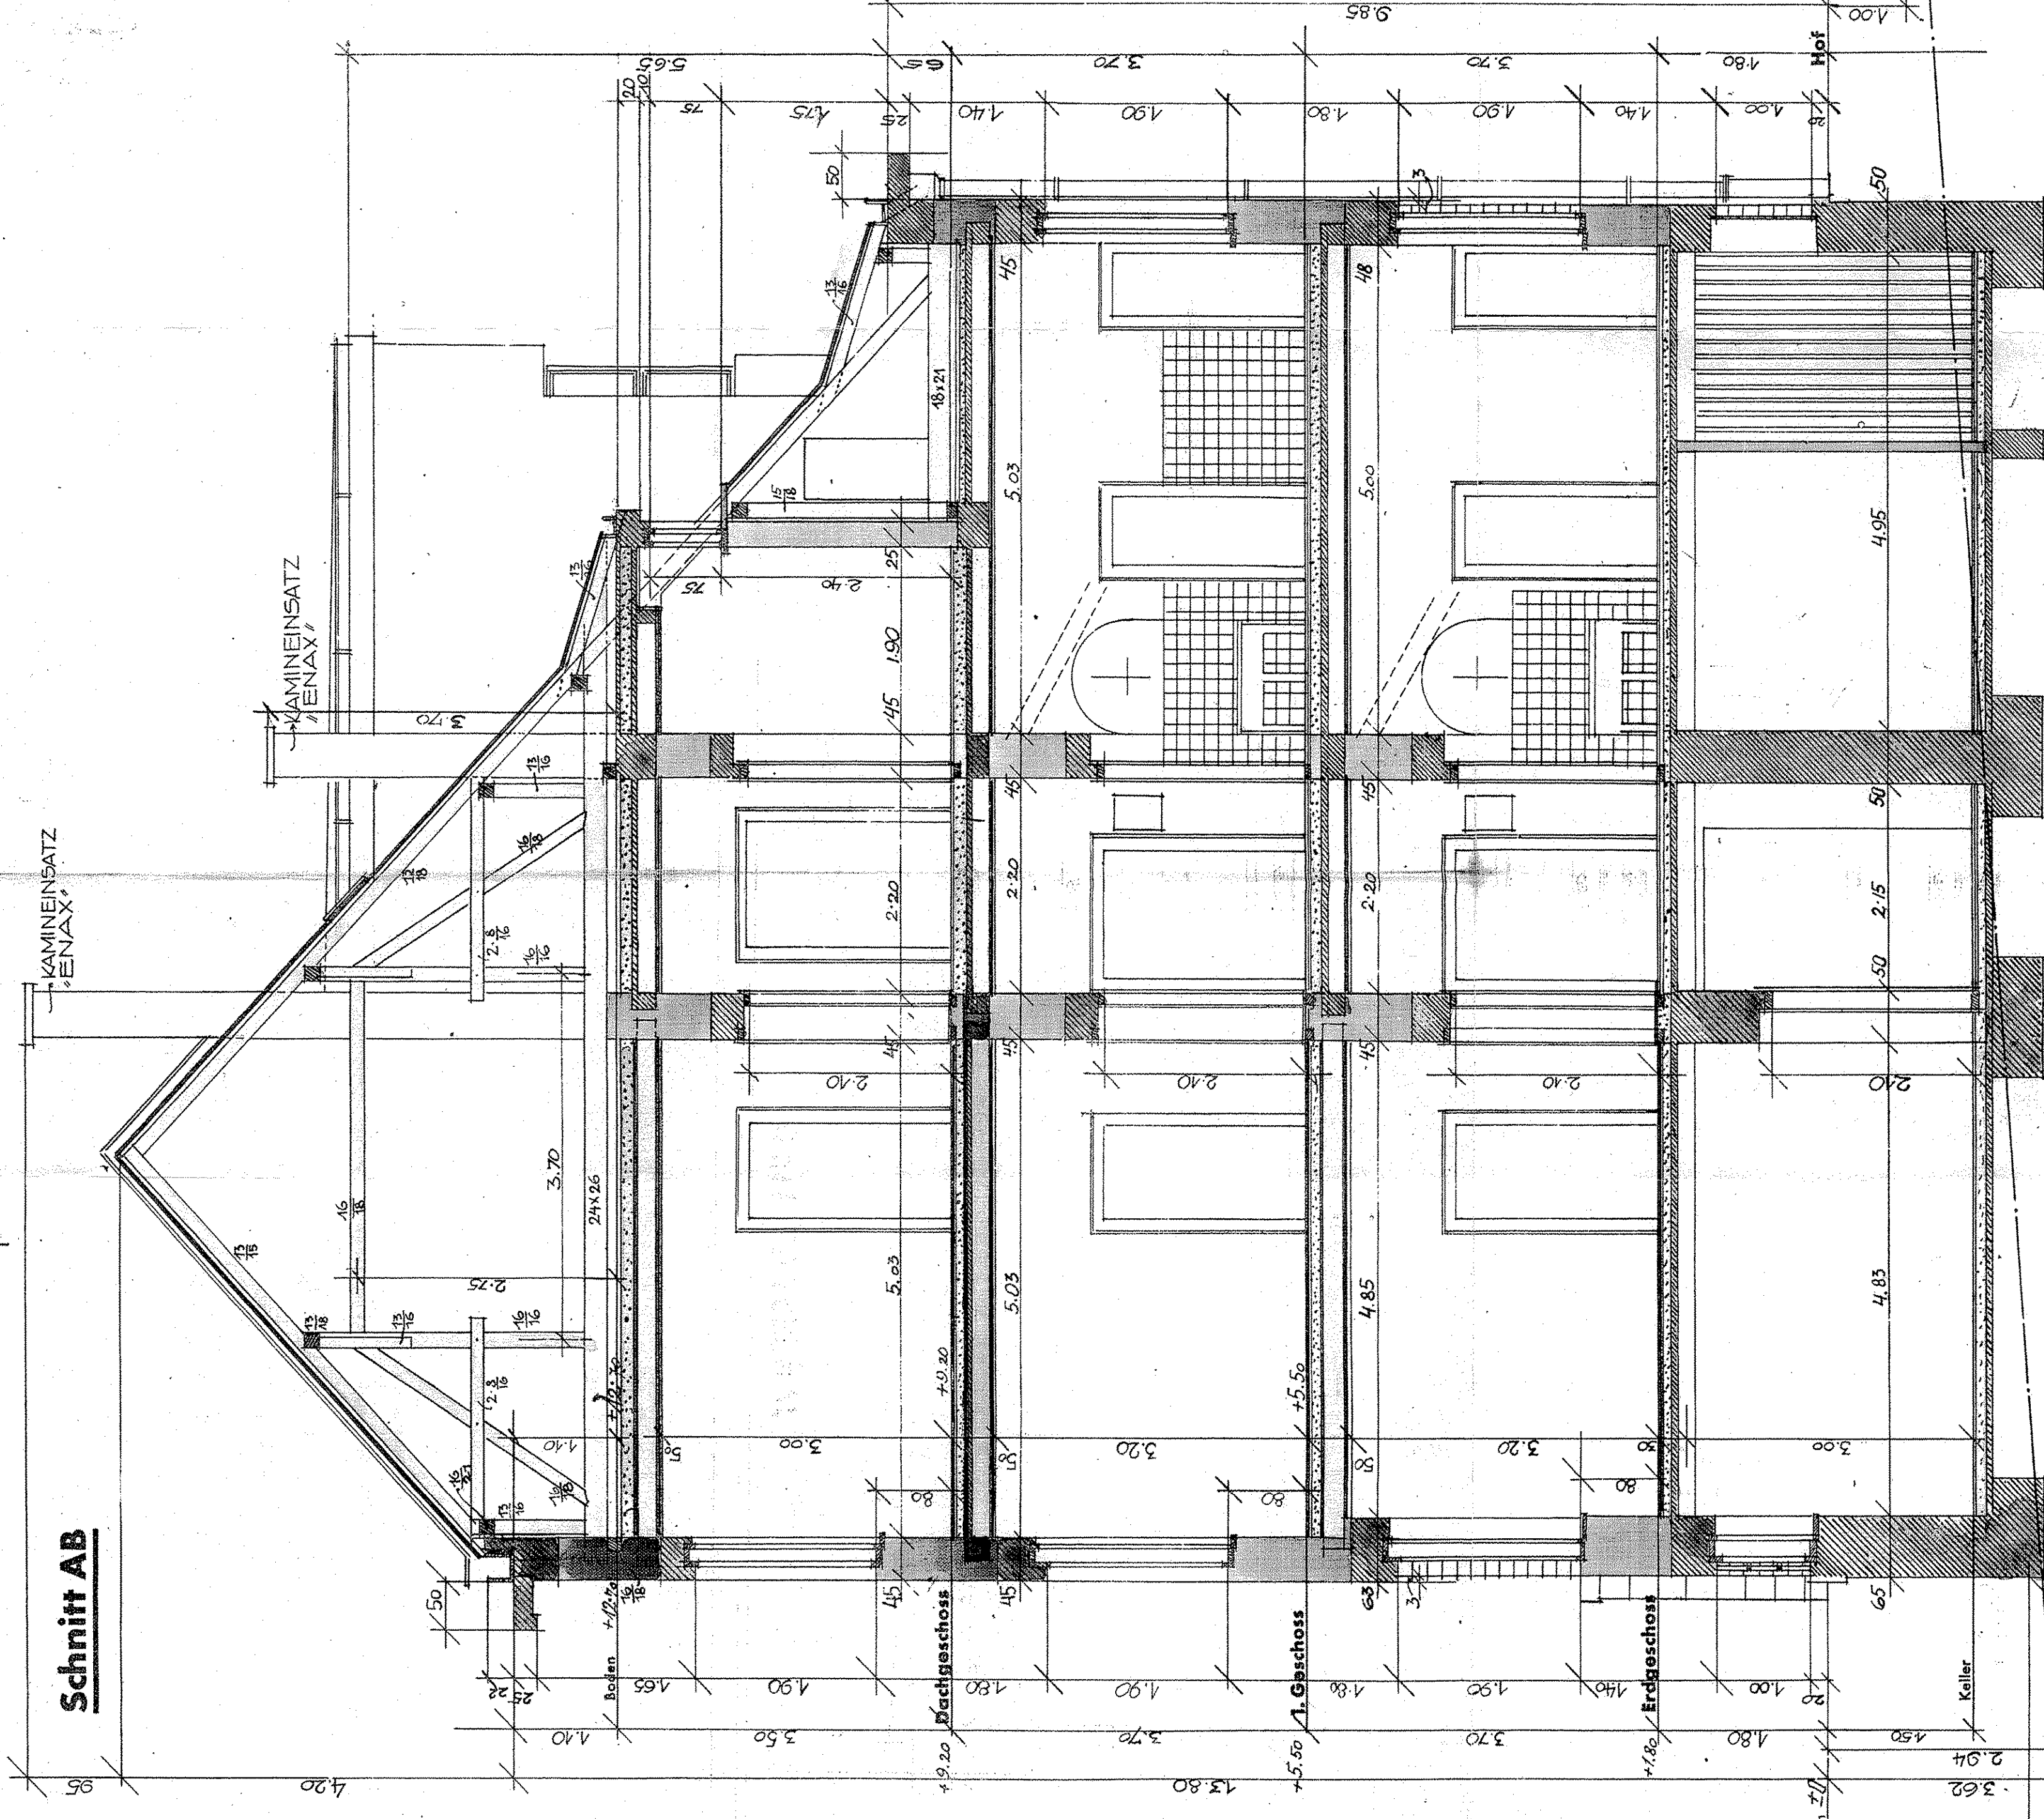


Wohnhaus · ing·viktor Obratschay Mon·Ostrava uf·matteottiho par·c·2009

P. 10. Nr. 18.

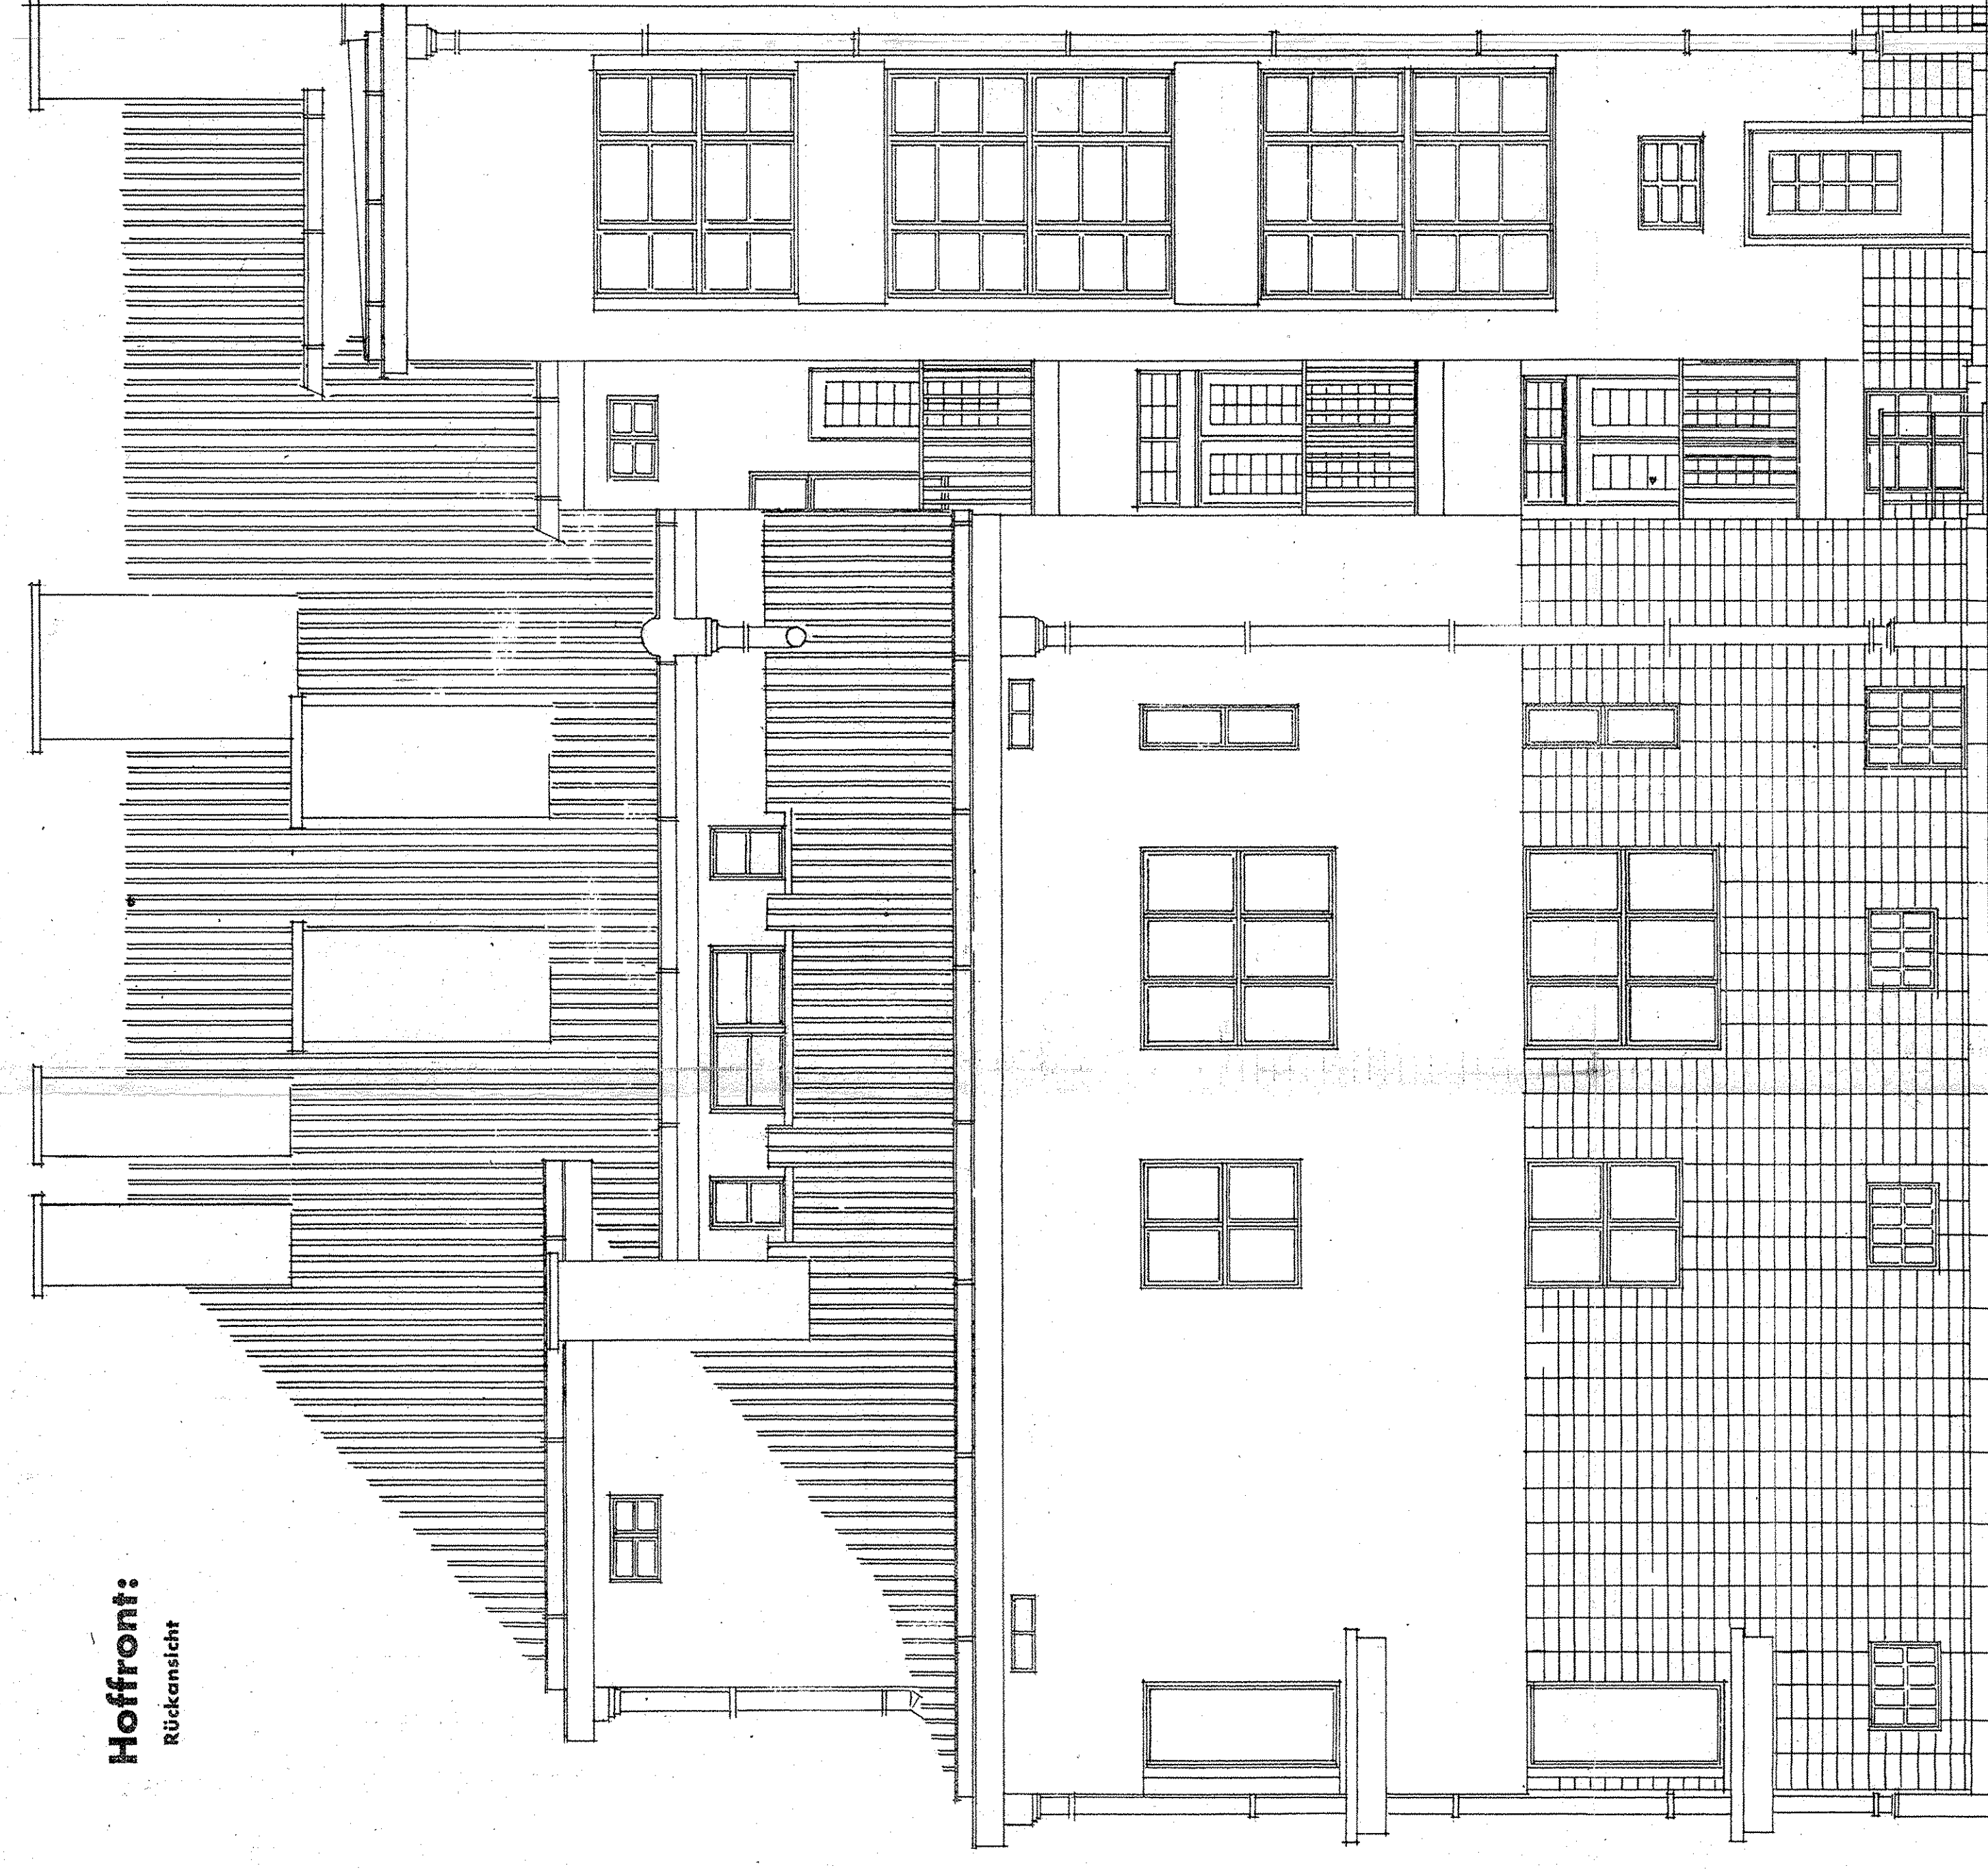

Bauherr *Insg. v. vbratschany* **Architekt**

Architekt

: ING. FR. KNOBLOCH M. OŠTRAVA

ARCHITEKT
ING. FRANTIŠEK KNOBLOCH
NOB. OSTRAVA

Ausführer

ING. RUDOLF TRAMPLER
 CIVILNÍ INŽENÝR A STAVITEL
 1907/1908

M.OSTRAU AUGUST 1931.

216. 767...
SAMMEI KANAI

216.767...
SAMMEI KANAI

MASSTAB 1:50